


- MATERIALS LIST:
- 1 - 2" x 4" x 6" CCA - LOWER SUPPORT
 - 1 - 1" x 6" x 12" - BOTTOM, RAFTERS, TRI
 - 1 - 6" x 6" x 8'-0" - POST
 - 1 - 5/4" x 10" x 12" CEDAR SIDING - TOP
 - 1 - 1" x 12" x 6" - RIS TRIM
 - 1 - 1/4" x 1 1/2" L.S. - INNER POST FASTENER
 - 4 - 1/4" x 3" L.S. - SIDE "
 - 5 - 1/4" WASHERS

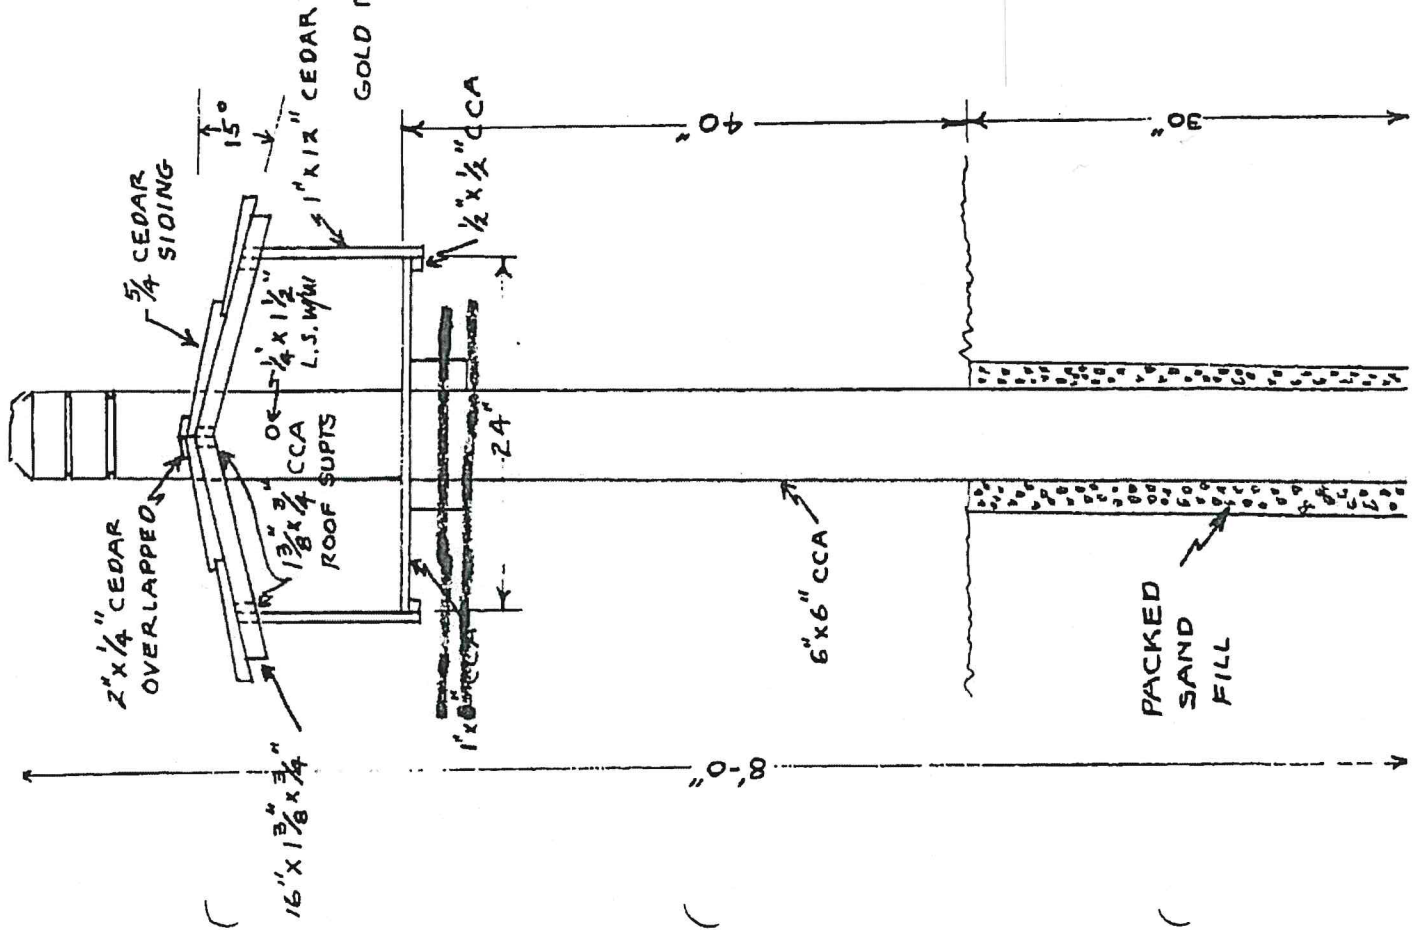

If interested in having a box built and installed contact the Board at RHPOA_trustee@zoominternet.net for pricing and details.